
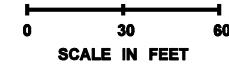



T. 39N. R. 4E. W.M.

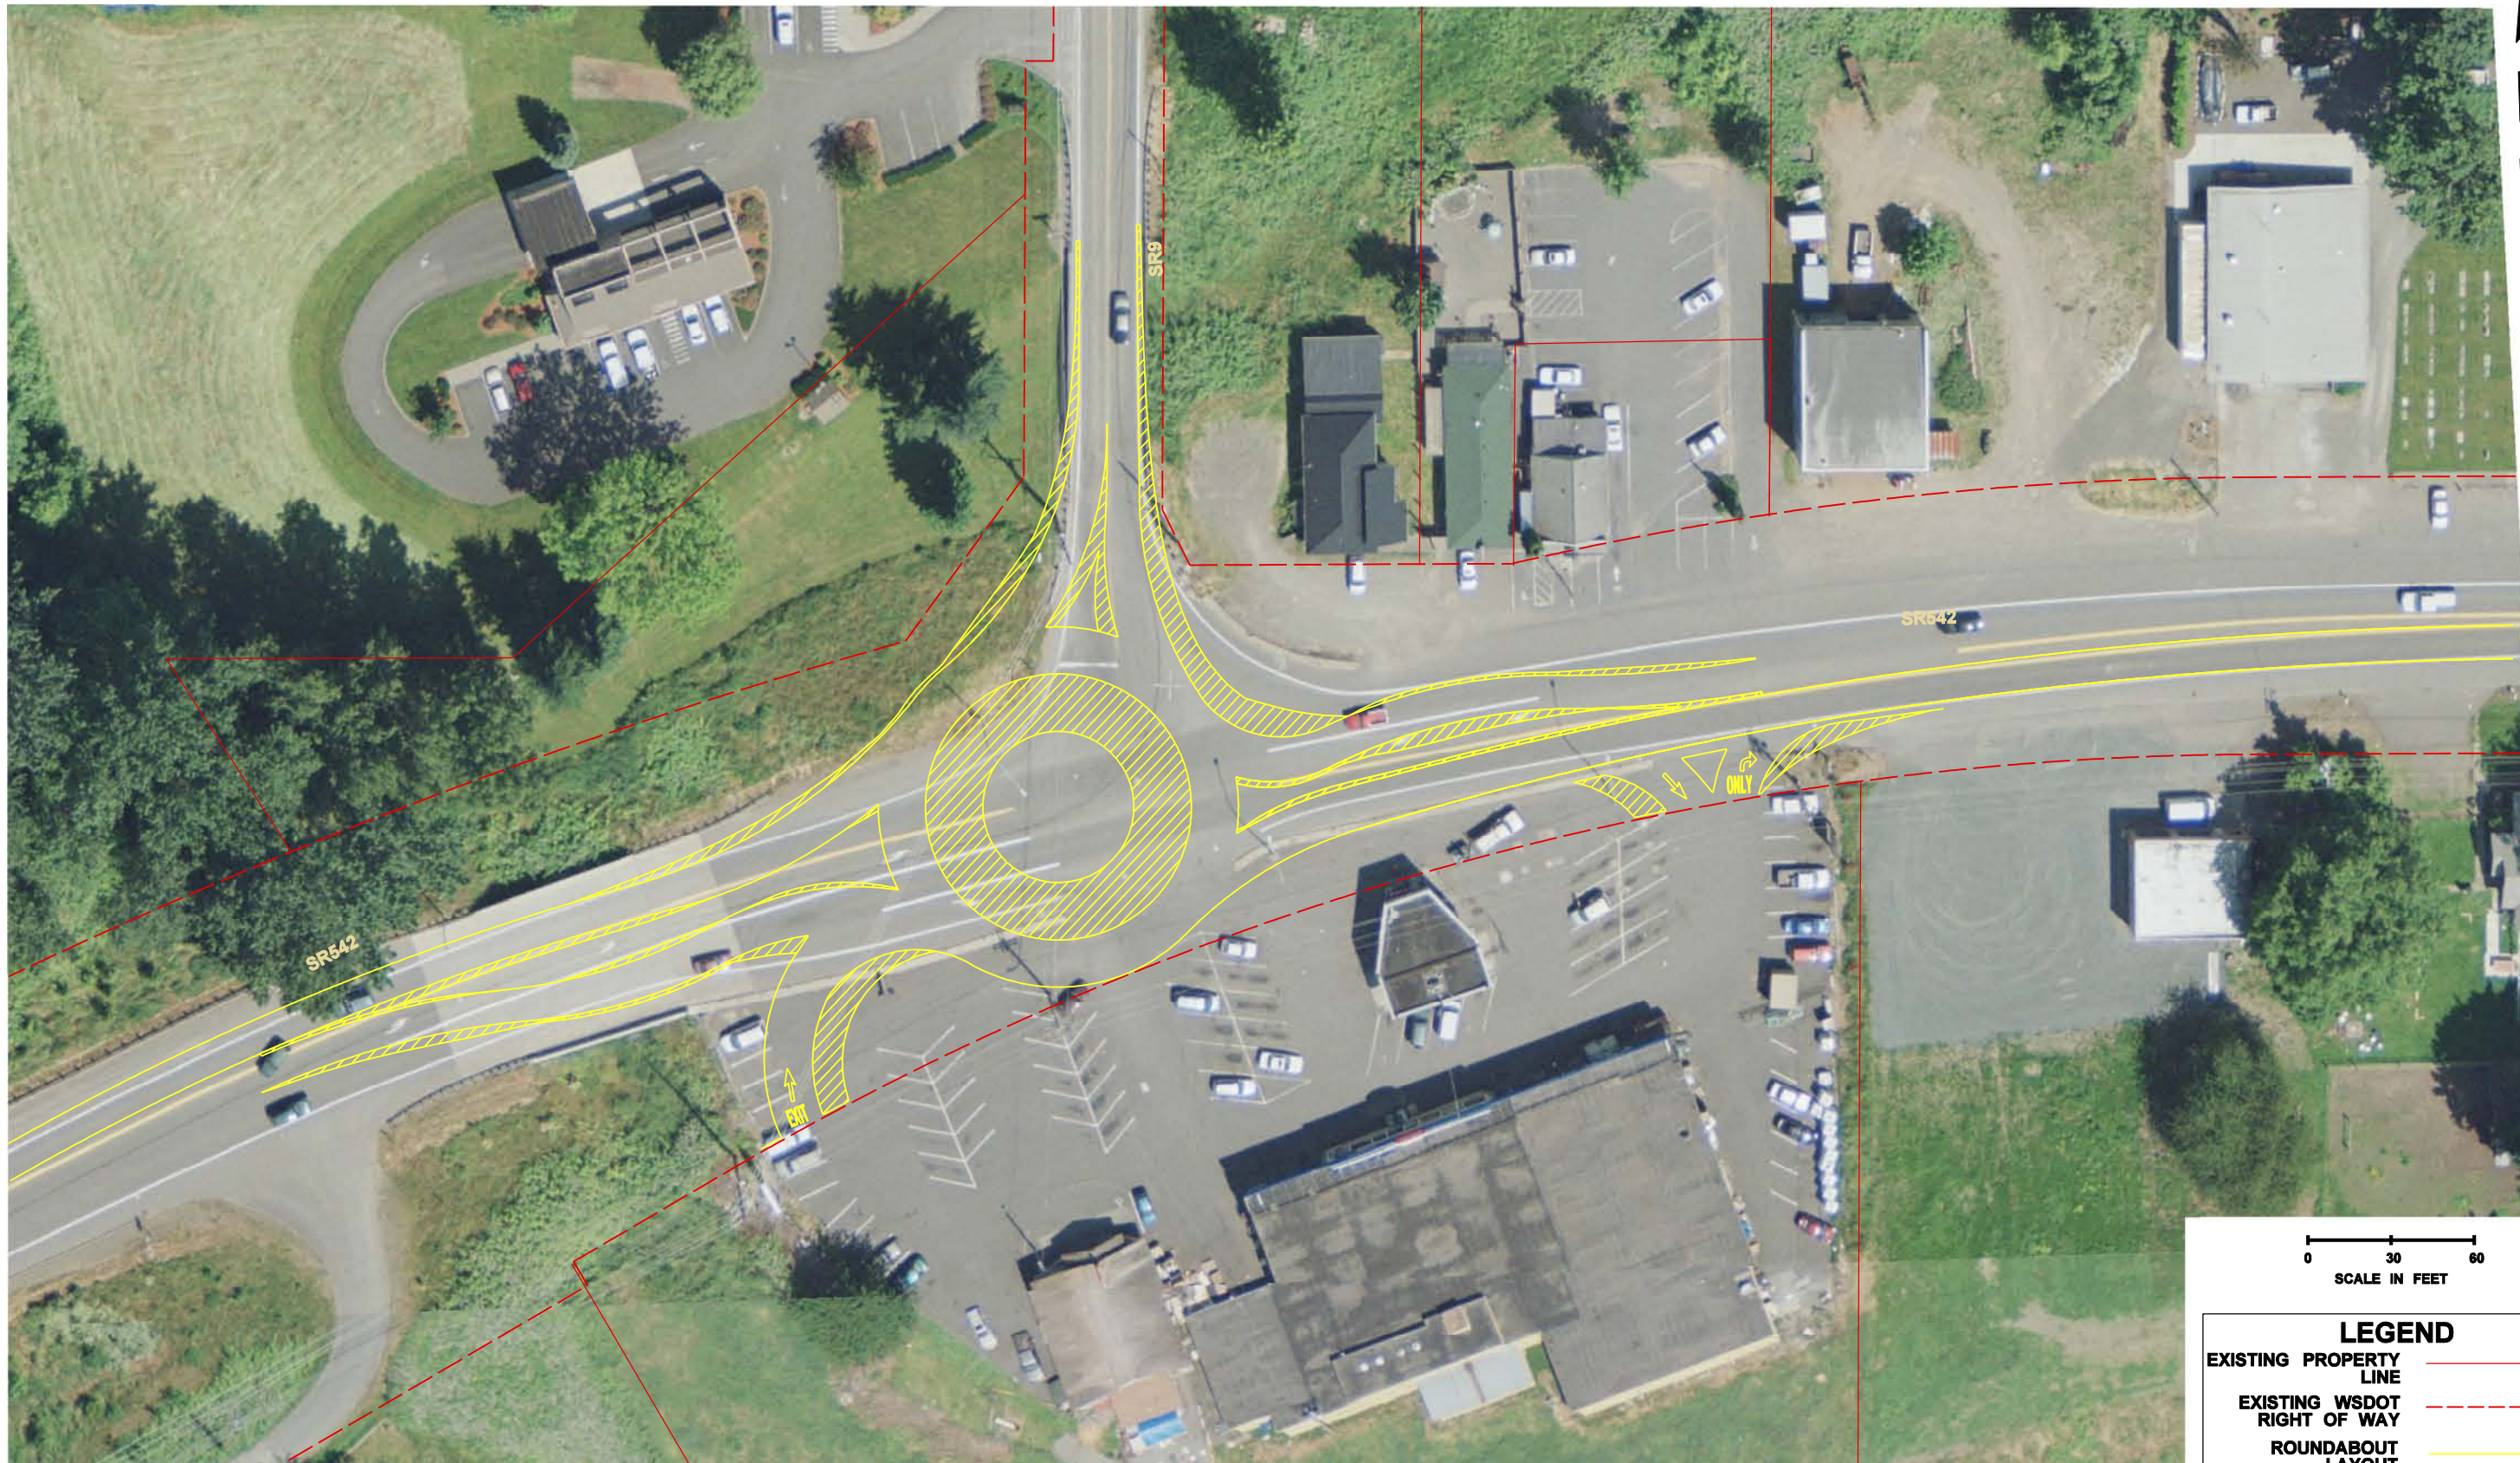

LEGEND	
EXISTING PROPERTY LINE	
EXISTING WSDOT RIGHT OF WAY	
ROUNDAABOUT LAYOUT	

FILE NAME I:\Design Projects\XL3029 SR 542 Everson Goshen Rd Vic to SR9 Vic\CADD\PS&ESheets\XL3029_PS.DGN		REGION NO. STATE		FED.AID PROJ.NO.		 Washington State Department of Transportation		SR 542 EVERSON GOSHEN RD VIC TO SR9 VIC		PLOT 10	
TIME 1:16:33 PM	DATE 6/12/2008	10	WASH							SHEET	
PLOTTED BY muchona	DESIGNED BY S.CHI	JOB NUMBER		LOCATION NO.		DATE		DATE		OF	
ENTERED BY A. MUCHONEY	CHECKED BY B.HATHAWAY	CONTRACT NO.		REVISION		DATE		BY		SHEETS	
PROJ. ENGR. J.MARLEGA	REGIONAL ADM. LENG										