



T. 39N. R. 4E. W.M.

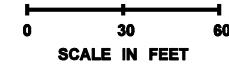

LEGEND	
EXISTING PROPERTY LINE	
EXISTING WSDOT RIGHT OF WAY	

FILE NAME I:\Design Projects\XL3029 SR 542 Everson Goshen Rd Vic to SR9 Vic\CADD\PS&ESheets\XL3029_PS.DGN		REGION NO. STATE		FED.AID PROJ.NO.		DATE		PLOT 10	
TIME	1:48:54 PM	10	WASH						
DATE	6/12/2008	JOB NUMBER							
PLOTTED BY	muchona	CONTRACT NO.		LOCATION NO.					
DESIGNED BY	S.CHI								
ENTERED BY	A. MUCHONEY								
CHECKED BY	B.HATHAWAY								
PROJ. ENGR.	J.MARLEGA								
REGIONAL ADM.	L.ENG	REVISION	DATE	BY		P.E. STAMP BOX	DATE	SR 542 EVERSON GOSHEN RD VIC TO SR9 VIC	
								SHEET OF SHEETS	

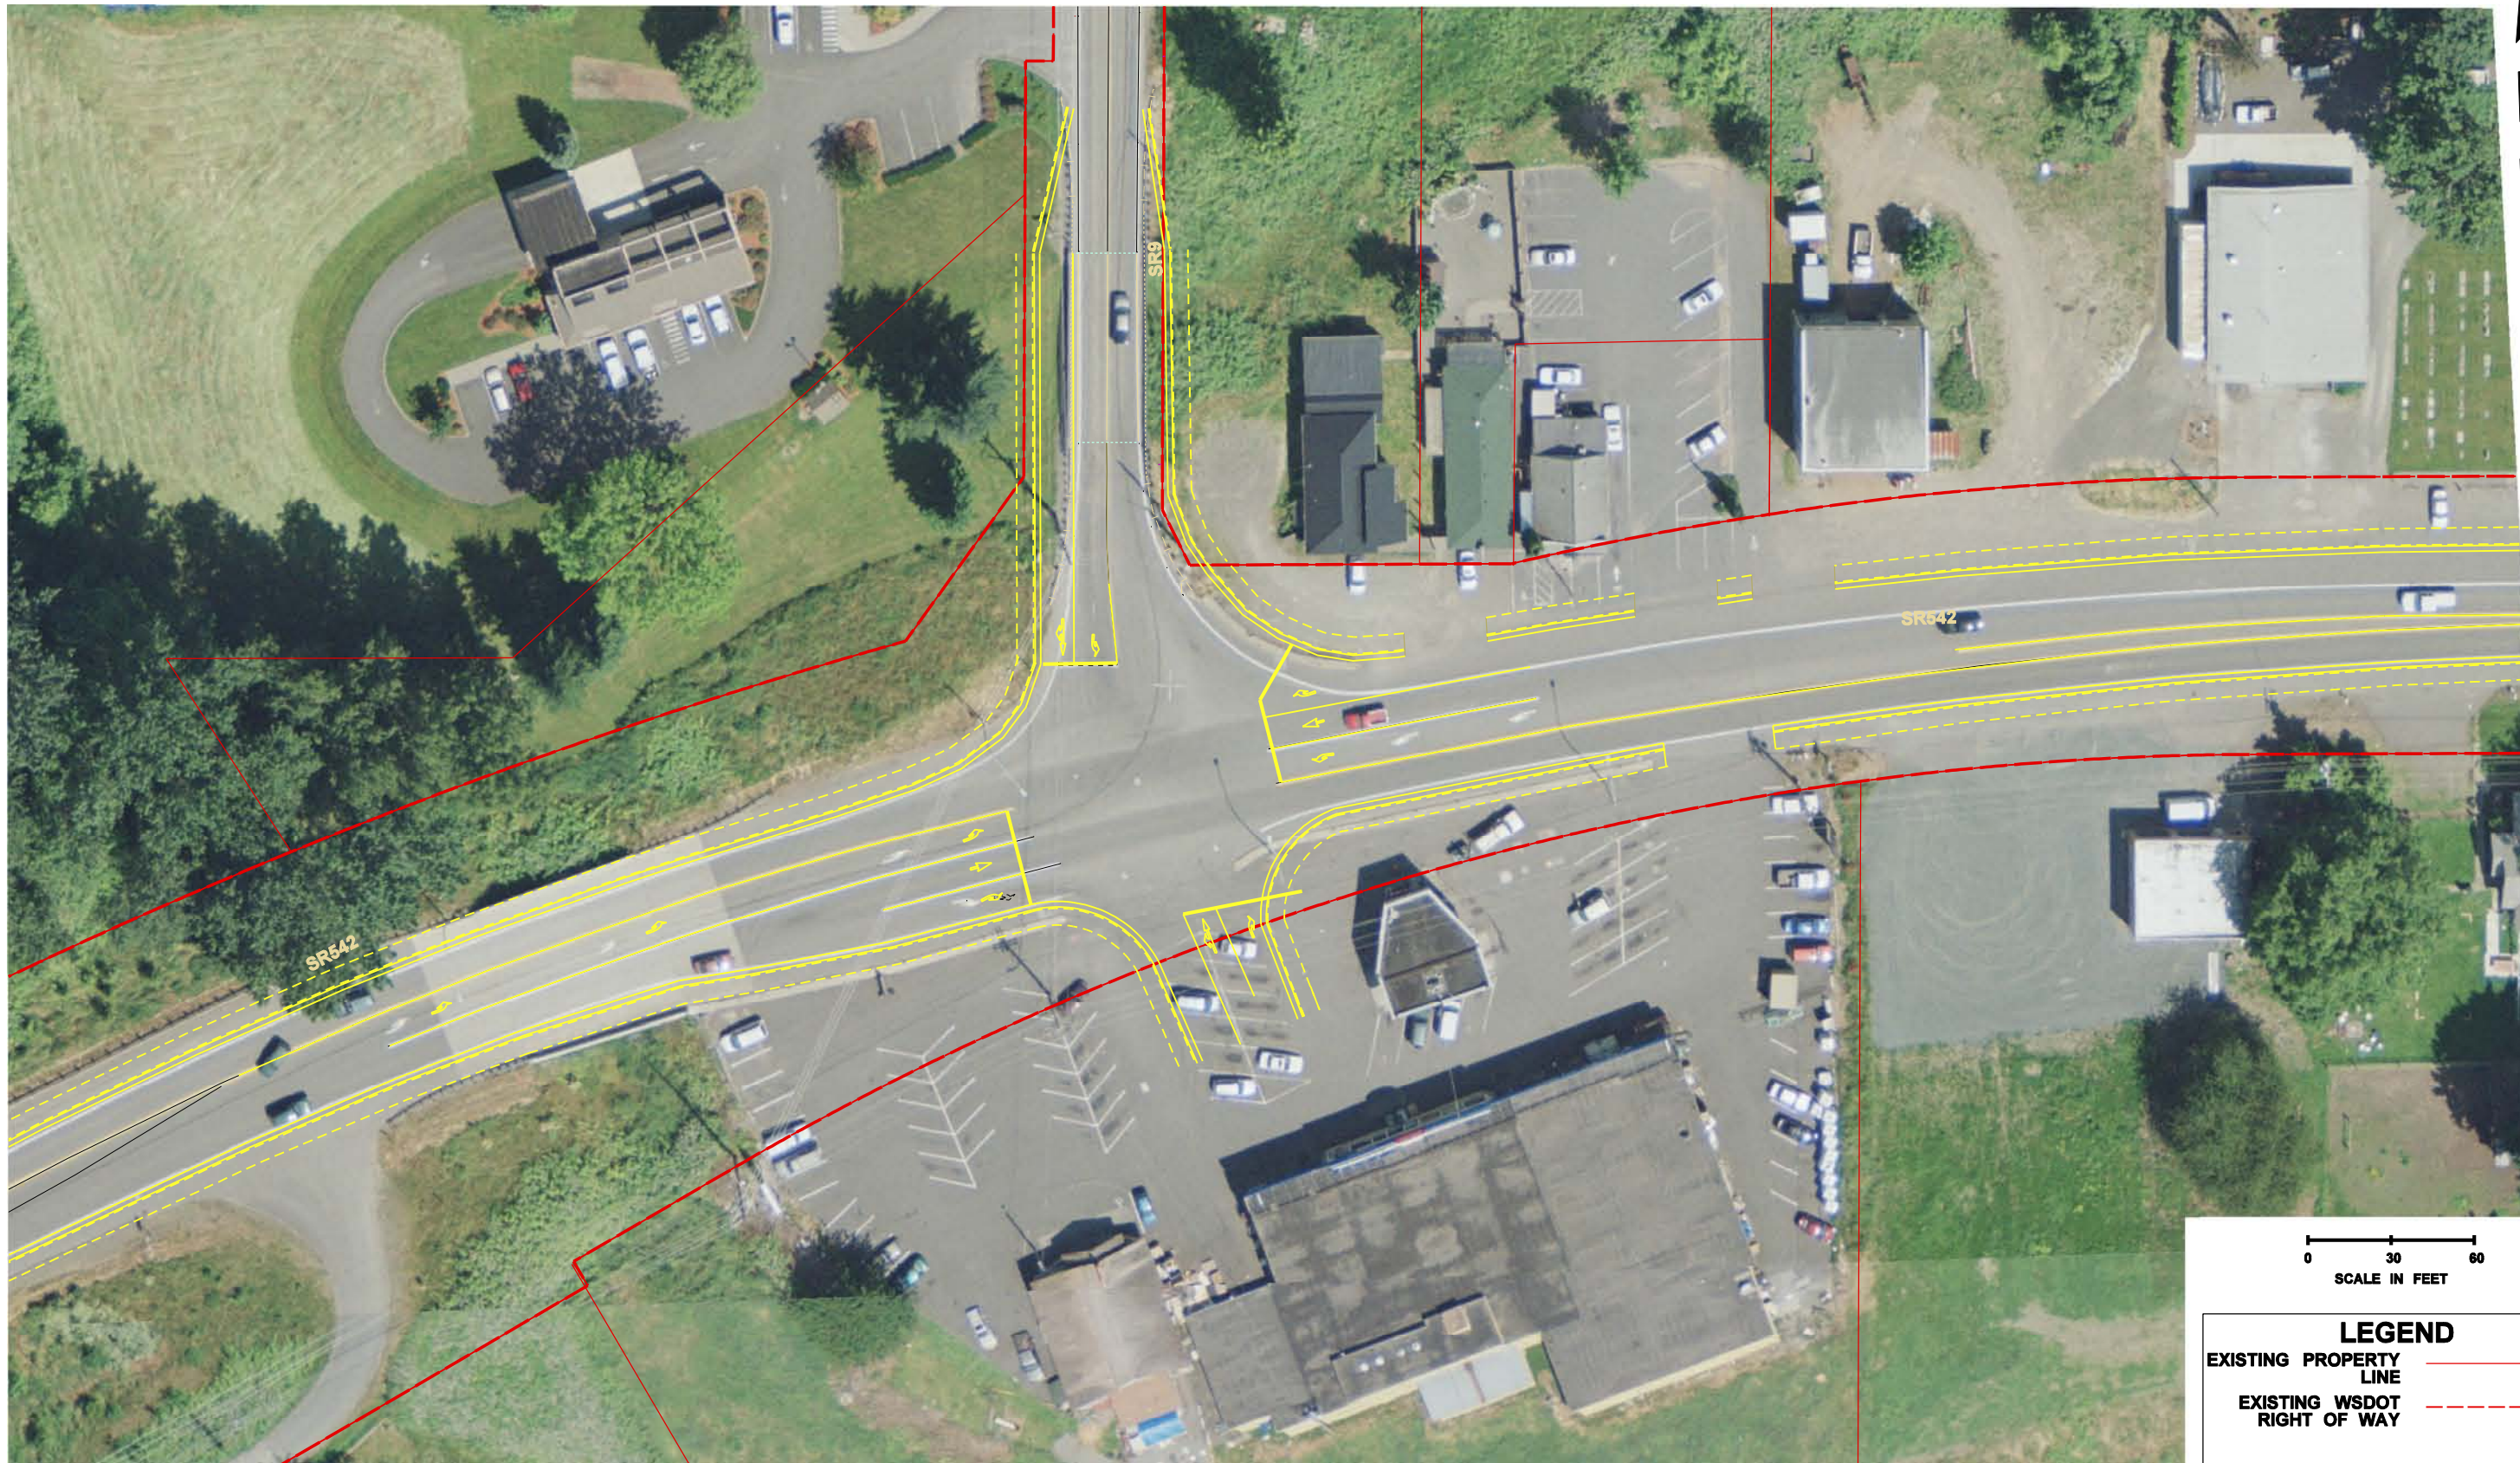