
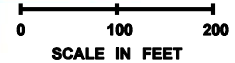



# SR 542 \ SMITH RD CONCEPTUAL SIGNALIZED INTERSECTION

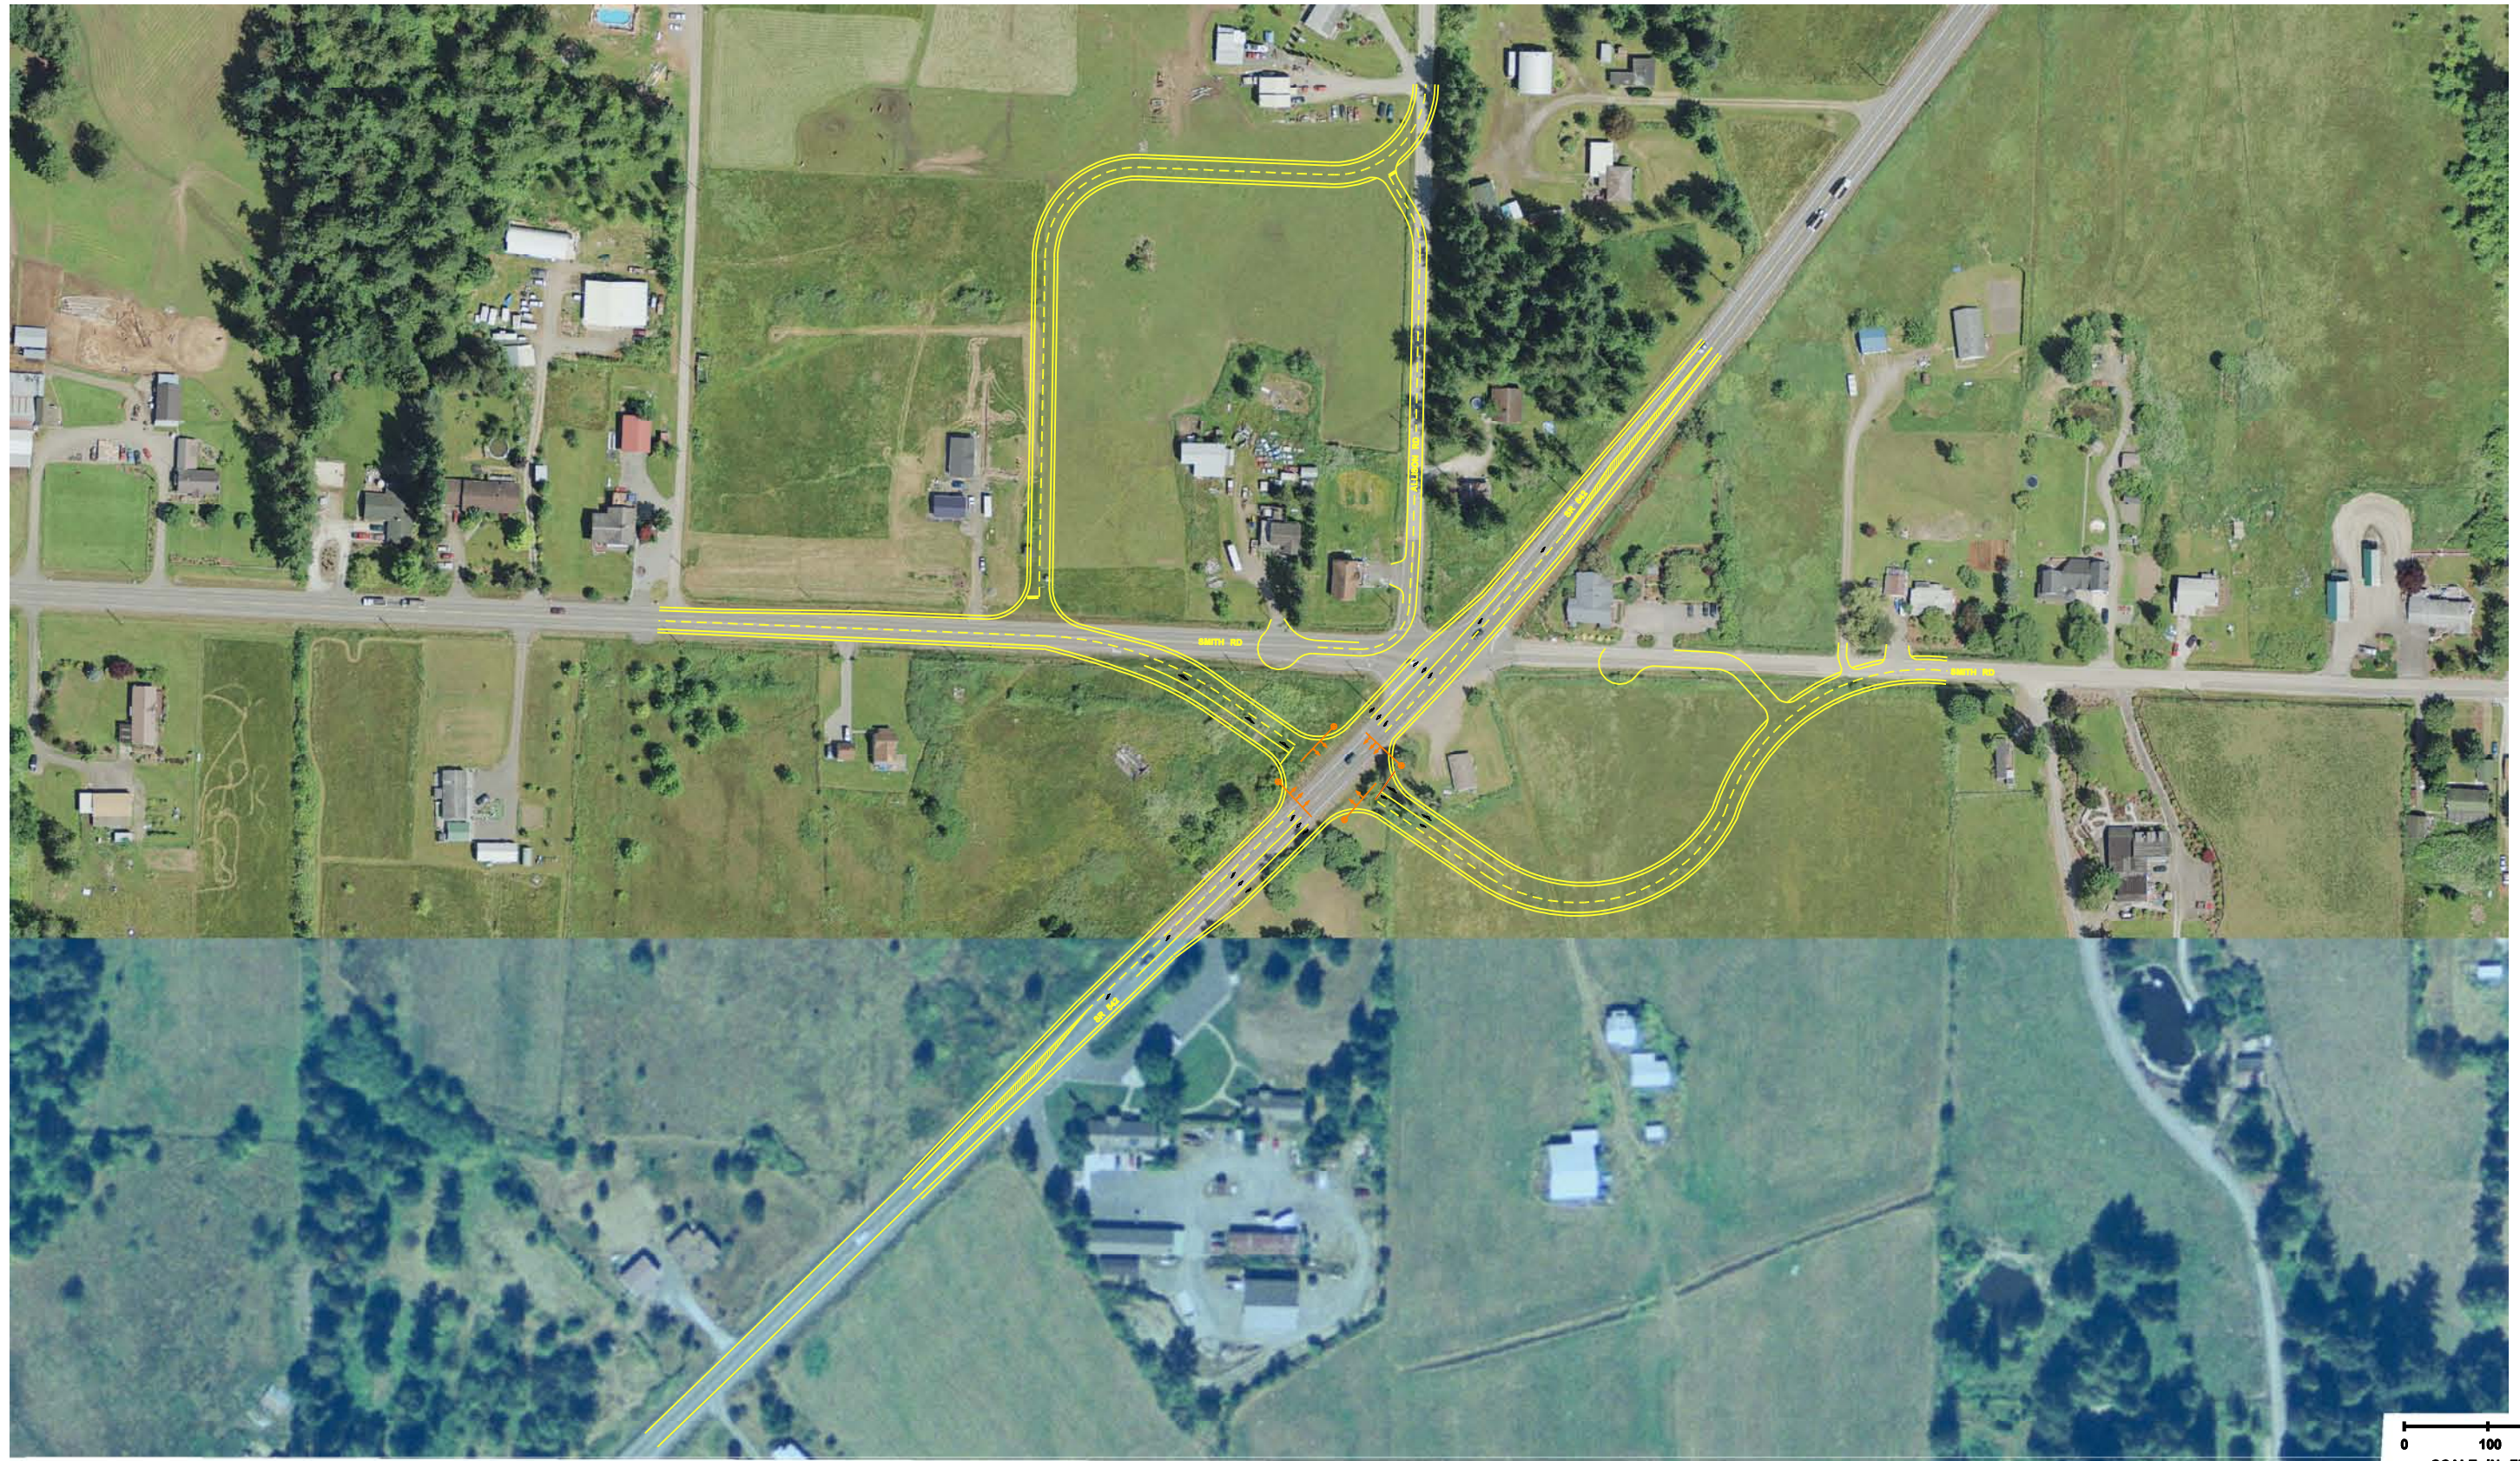

FILE NAME I:\Design Projects\XL3029 SR 542 Everson Goshen Rd Vic to SR9 Vic\CADD\PS&ESheets\XL3029_PS.DGN		REGION NO.		STATE	FED.AID PROJ.NO.	DATE	P.E. STAMP BOX	 Washington State Department of Transportation	SR 542 EVERSON GOSHEN RD VIC TO SR9 VIC	Plot 6
TIME	1:34:38 PM	10	WASH							
DATE	6/18/2008									OF
PLOTTED BY	muchona									SHEETS
DESIGNED BY										
ENTERED BY										
CHECKED BY										
PROJ. ENGR.										
REGIONAL ADM.		REVISION	DATE	BY	CONTRACT NO.	LOCATION NO.				